


838 W. Long Lake #250  
 Bloomfield Hills, MI 48302  
 248 540-5940 Fax 248 540-4820  
 Email: pai@progressiveassociates.com  
 Northern Michigan Office:  
 425 Michigan St. Suite #3  
 Petoskey, MI 49770  
 231 487-9290 Fax 231 487-9299  
 Email: ciron@charter.net

Issued For:  
 BUILDING PERMIT  
 06-02-09

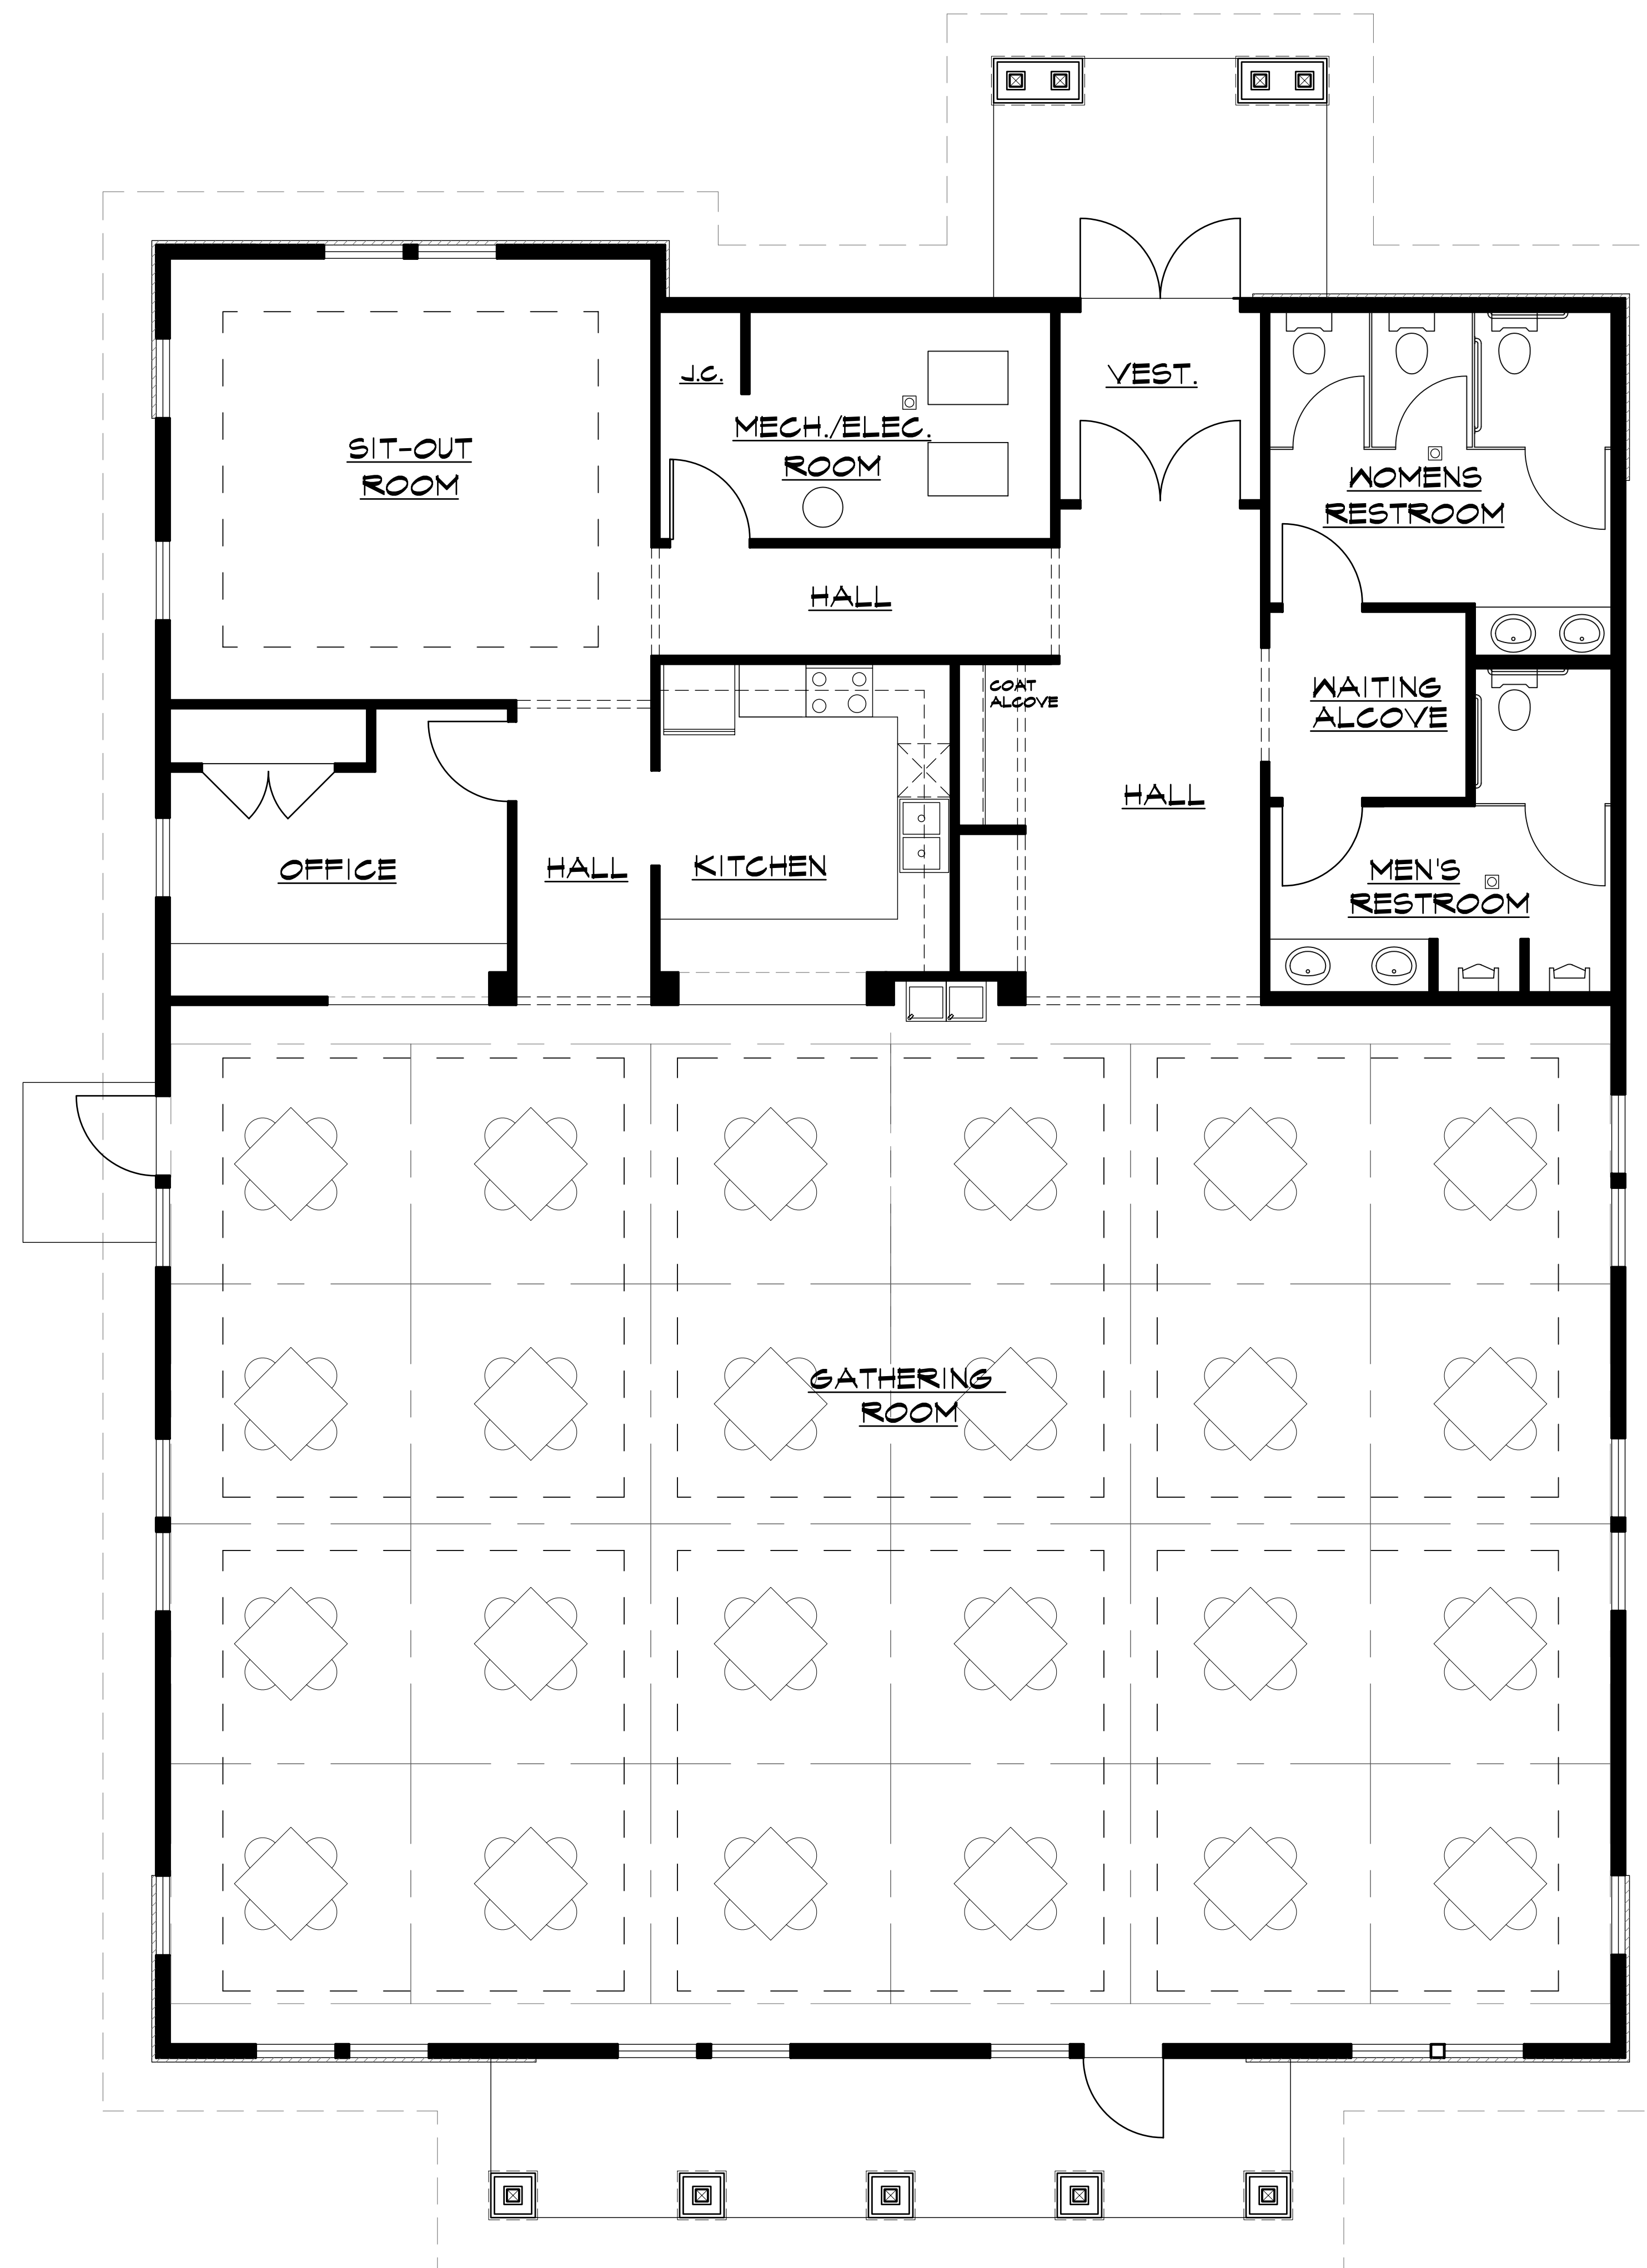

**FLOOR PLAN**  
 SCALE: 1/4" = 1'-0"  
 NORTH

Project:

PETOSKEY  
 BRIDGE CLUB  
 HOUSE

Resort Twp., Michigan

Sheet Title:

FLOOR PLAN

Project Number: 09-115

Drawn: CI

Checked: PA

Date: 02.10.09

Sheet Number:

**A2**